


CHANNEL 6 TELEVISION

Foerlevvej 6 Mesing 8660 Skanderborg (Matr. Nr. Mesing 17D)

TV STUDIE (1:75)

September 2005

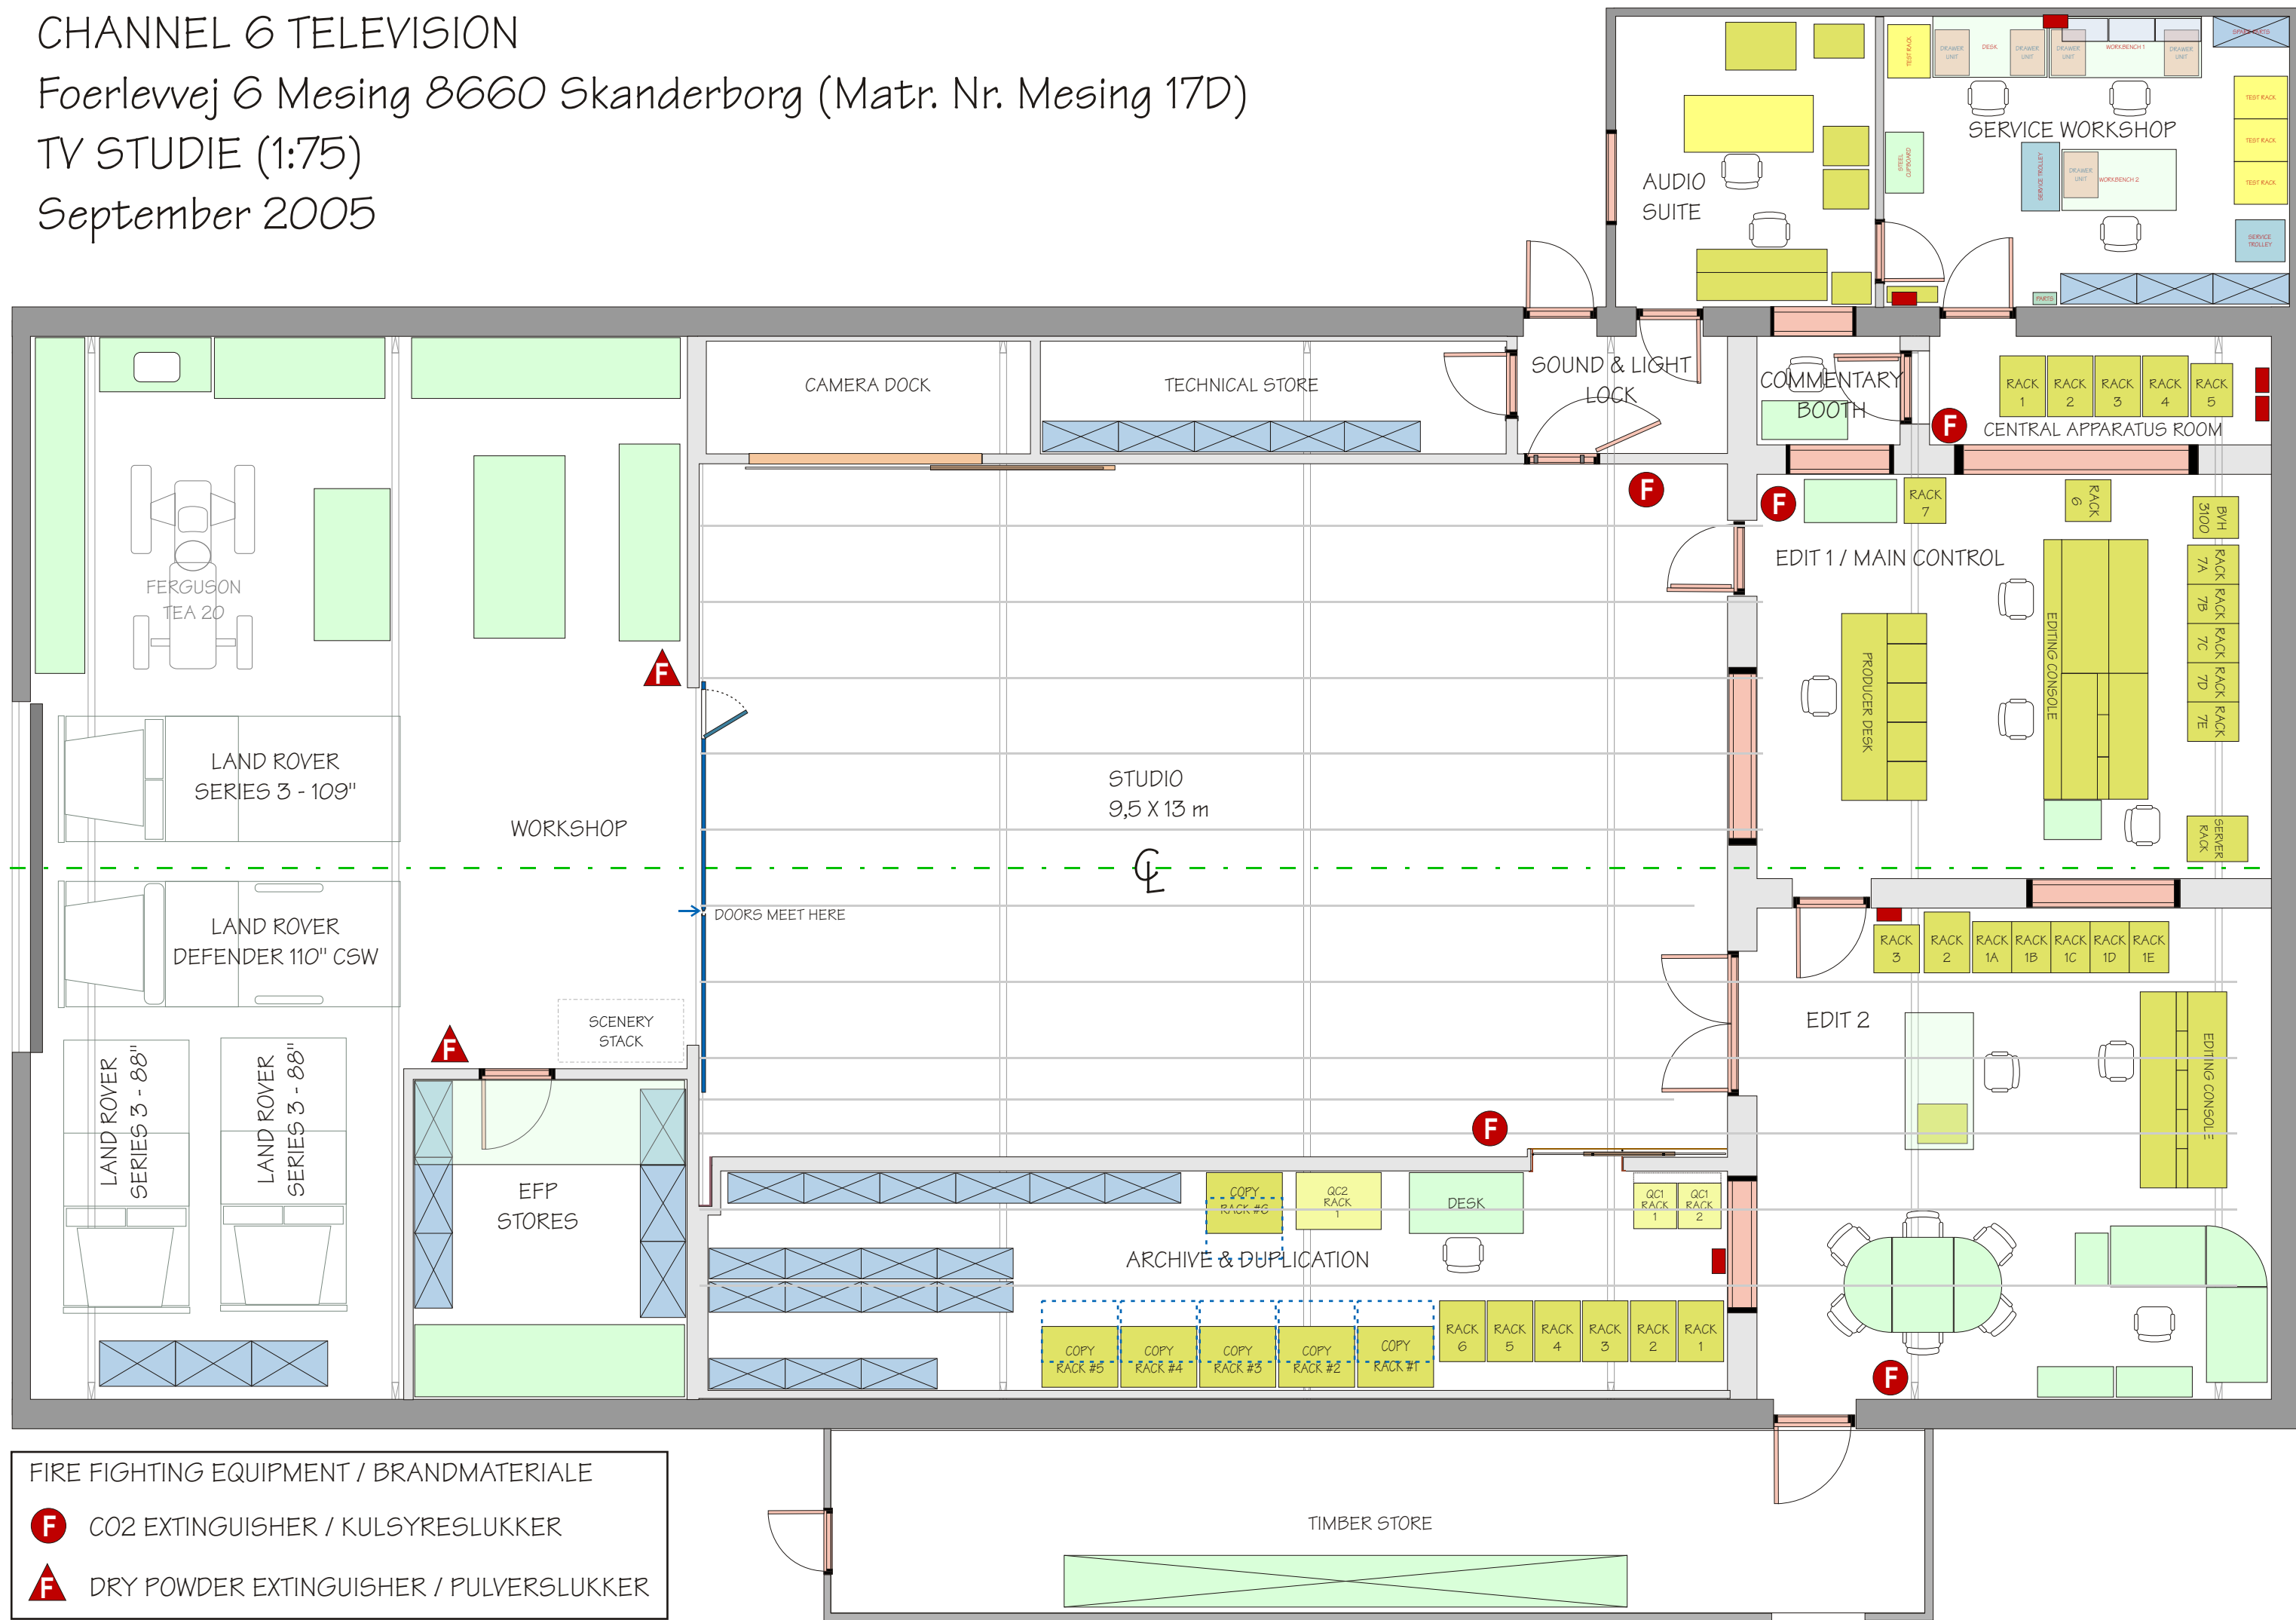

FIRE FIGHTING EQUIPMENT / BRANDMATERIALE

F CO2 EXTINGUISHER / KULSYRESLUKKER

F DRY POWDER EXTINGUISHER / PULVERSLUKKER